




PROYECTO - EQUIPAMIENTO INTEGRAL - 2º PISO



Proyecc. HERNAN MATEOS

INSTALAC. ELECTRICA - PUESTOS DE TRABAJO	
A)	x(-3.470) ; y(2.260)
B)	x(-2.747) ; y(-3.925)
C)	x(-3.445) ; y(-0.476)
D)	x(0.000) ; y(-2.079)
E)	x(-4.300) ; y(-2.079)
F)	x(0.000) ; y(-2.400)
G)	x(3.873) ; y(2.273)
H)	x(-1.550) ; y(-1.633)
I)	x(-2.150) ; y(-1.011)
J)	x(-0.300) ; y(-1.530)
K)	x(-2.436) ; y(-2.394)
L)	x(-2.436) ; y(-3.346)

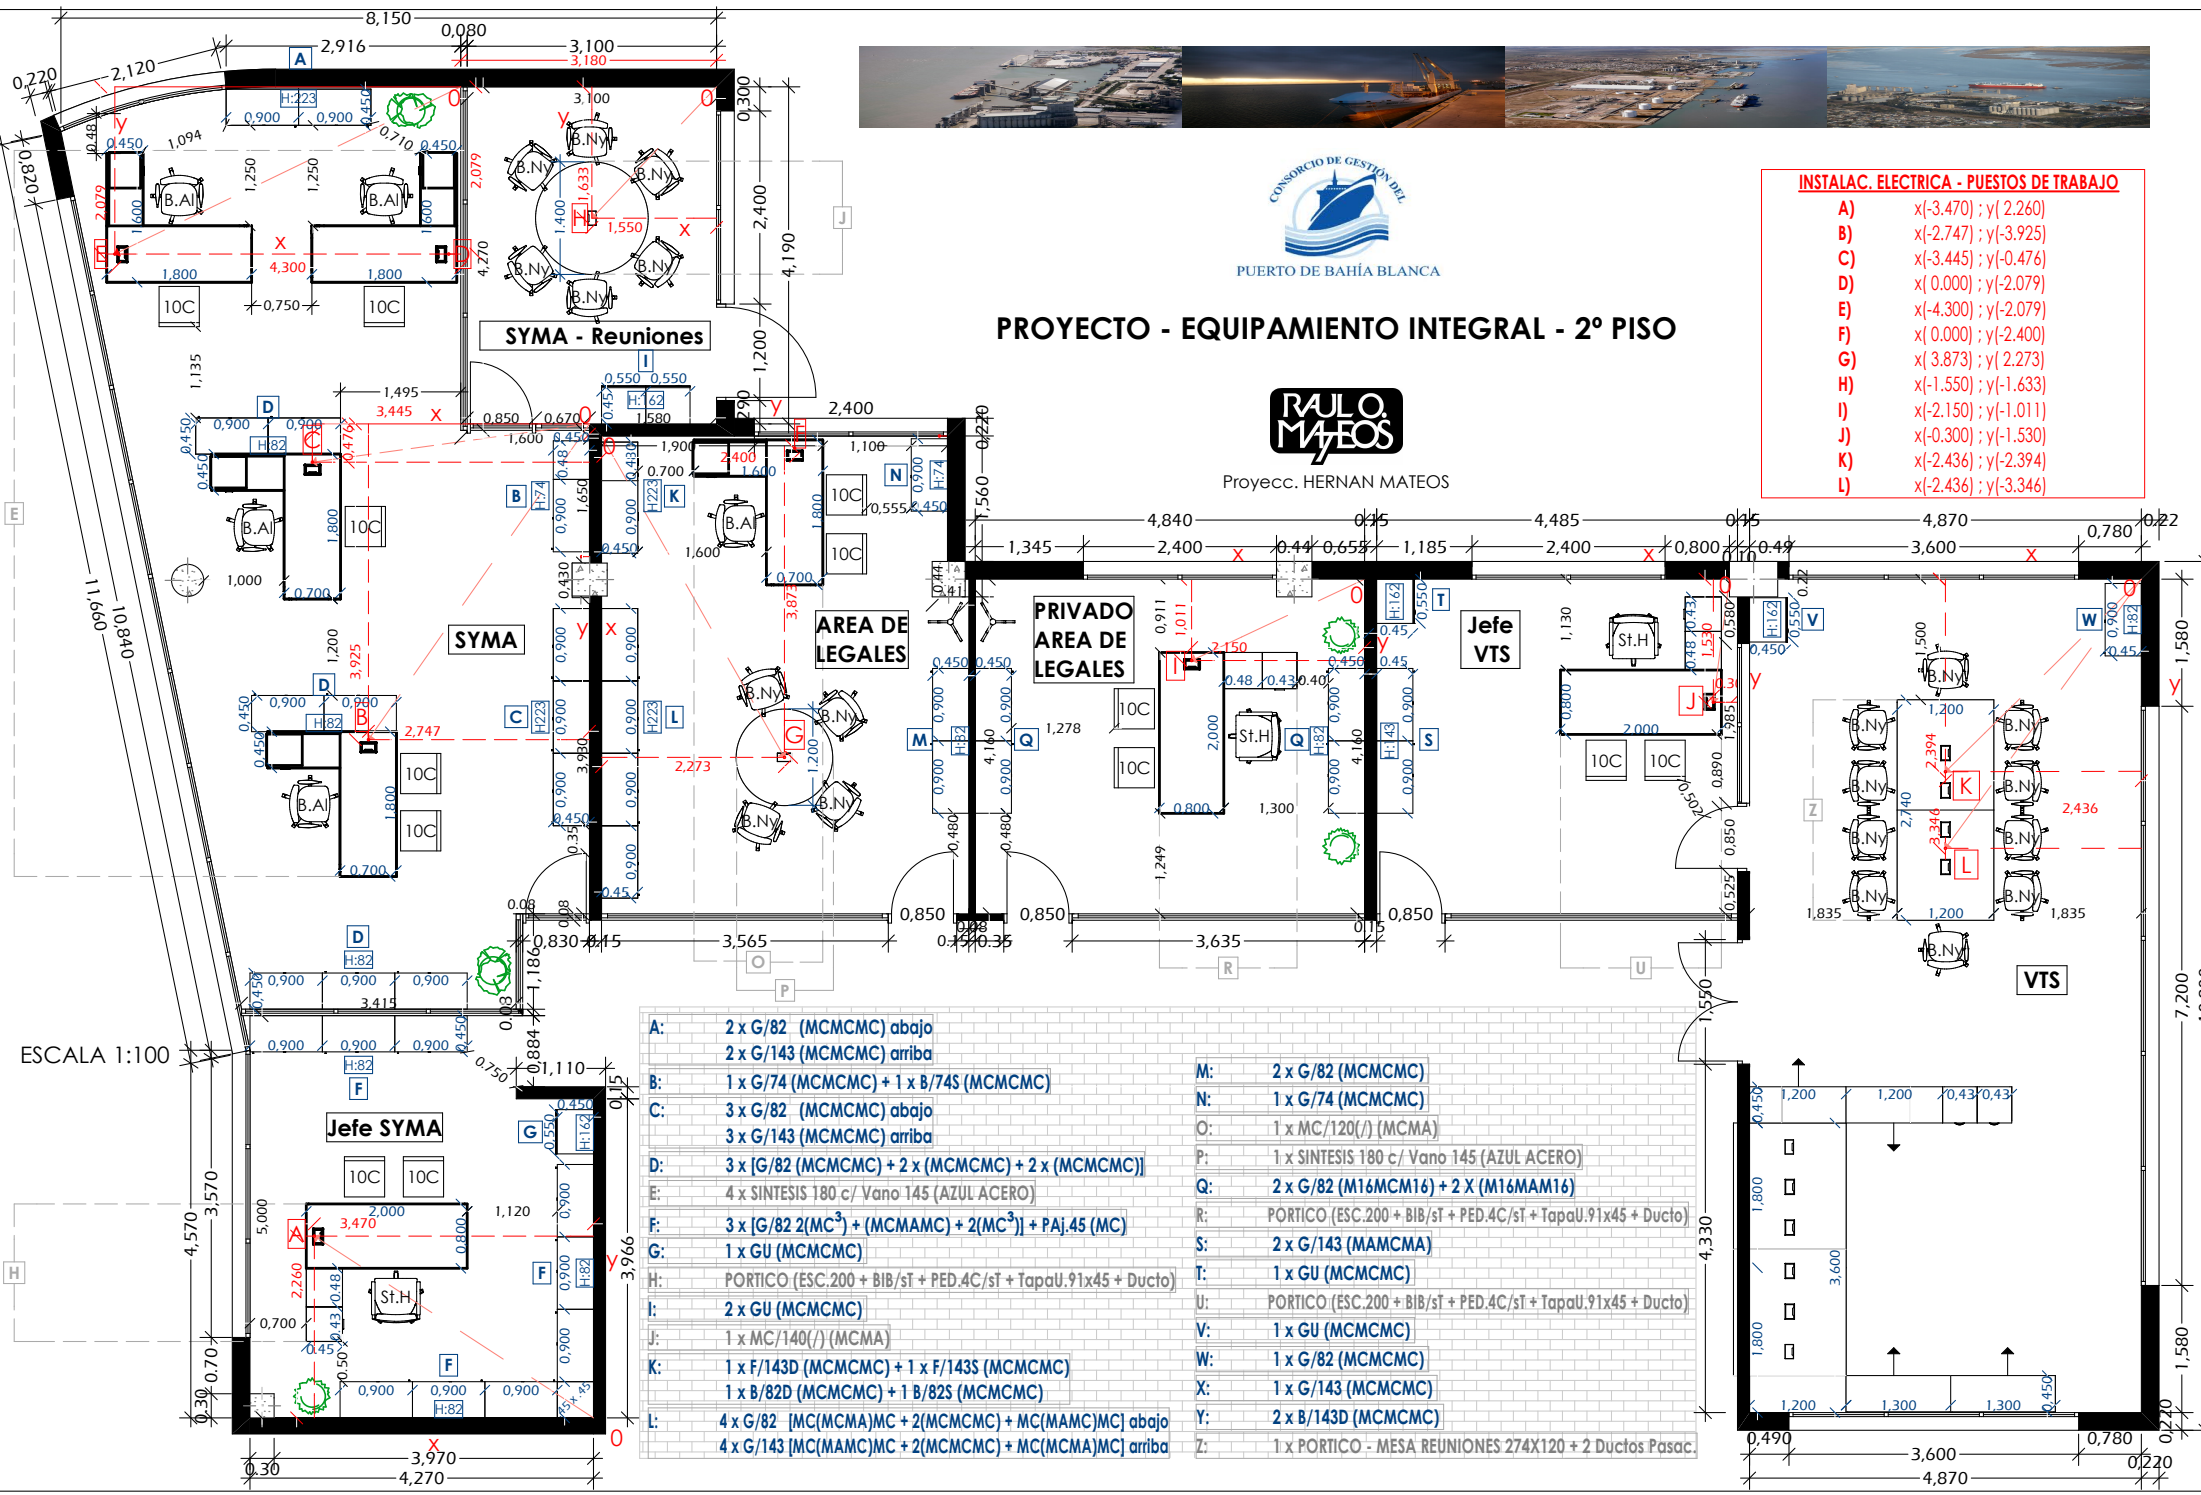

ESCALA 1:100

- A: 2 x G/82 (MCMCMC) abajo
2 x G/143 (MCMCMC) arriba
- B: 1 x G/74 (MCMCMC) + 1 x B/74S (MCMCMC)
- C: 3 x G/82 (MCMCMC) abajo
3 x G/143 (MCMCMC) arriba
- D: 3 x [G/82 (MCMCMC) + 2 x (MCMCMC) + 2 x (MCMCMC)]
- E: 4 x SINTESIS 180 c/ Vano 145 (AZUL ACERO)
- F: 3 x [G/82 2(MC³) + (MCMAMC) + 2(MC³) + PAJ.45 (MC)
- G: 1 x GU (MCMCMC)
- H: PORTICO (ESC.200 + BIB/st + PED.4C/st + Tapau.91x45 + Ducto)
- I: 2 x GU (MCMCMC)
- J: 1 x MC/140(/) (MCMA)
- K: 1 x F/143D (MCMCMC) + 1 x F/143S (MCMCMC)
1 x B/82D (MCMCMC) + 1 B/82S (MCMCMC)
- L: 4 x G/82 [MC(MCMA)MC + 2(MCMCMC) + MC(MAMC)MC] abajo
4 x G/143 [MC(MAMC)MC + 2(MCMCMC) + MC(MCMA)MC] arriba

- M: 2 x G/82 (MCMCMC)
- N: 1 x G/74 (MCMCMC)
- O: 1 x MC/120(/) (MCMA)
- P: 1 x SINTESIS 180 c/ Vano 145 (AZUL ACERO)
- Q: 2 x G/82 (M16MCM16) + 2 X (M16MAM16)
- R: PORTICO (ESC.200 + BIB/st + PED.4C/st + Tapau.91x45 + Ducto)
- S: 2 x G/143 (MAMCMA)
- T: 1 x GU (MCMCMC)
- U: PORTICO (ESC.200 + BIB/st + PED.4C/st + Tapau.91x45 + Ducto)
- V: 1 x GU (MCMCMC)
- W: 1 x G/82 (MCMCMC)
- X: 1 x G/143 (MCMCMC)
- Y: 2 x B/143D (MCMCMC)
- Z: 1 x PORTICO - MESA REUNIONES 274X120 + 2 Ductos Pasac.